



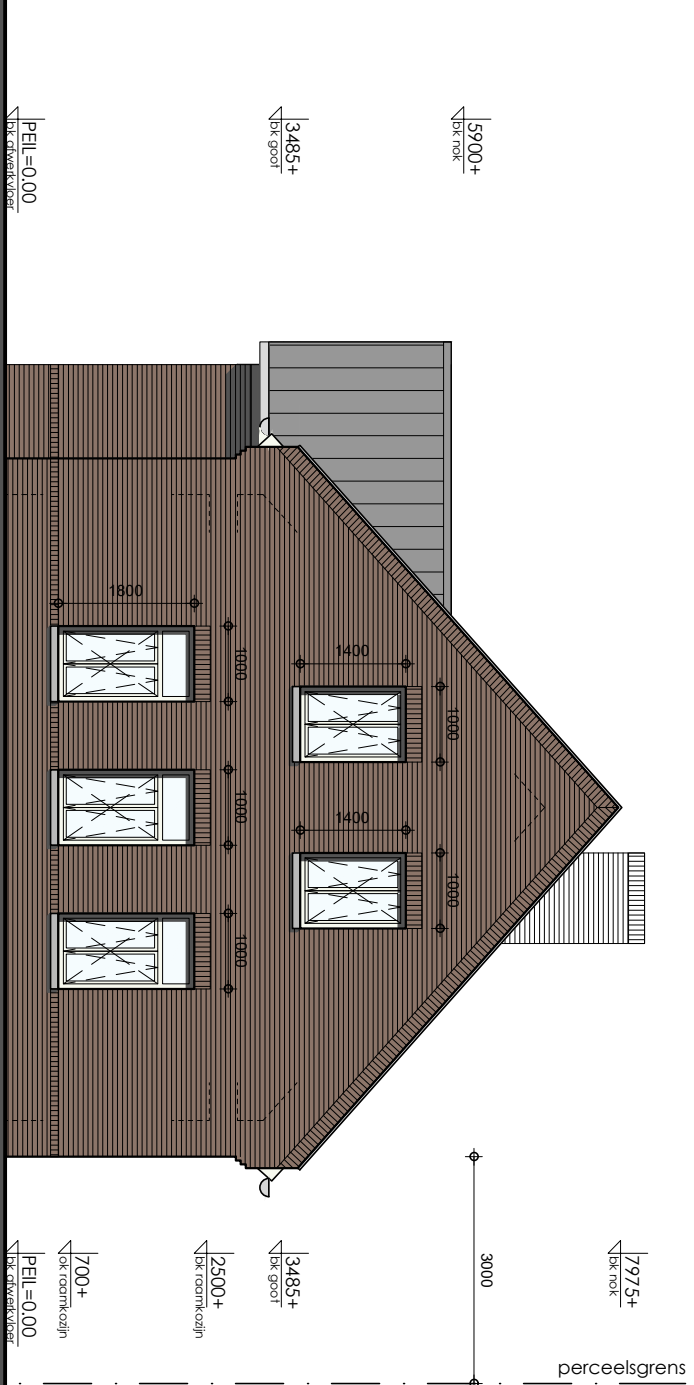


VOORGEVEL




RECHTER ZIJGEVEL

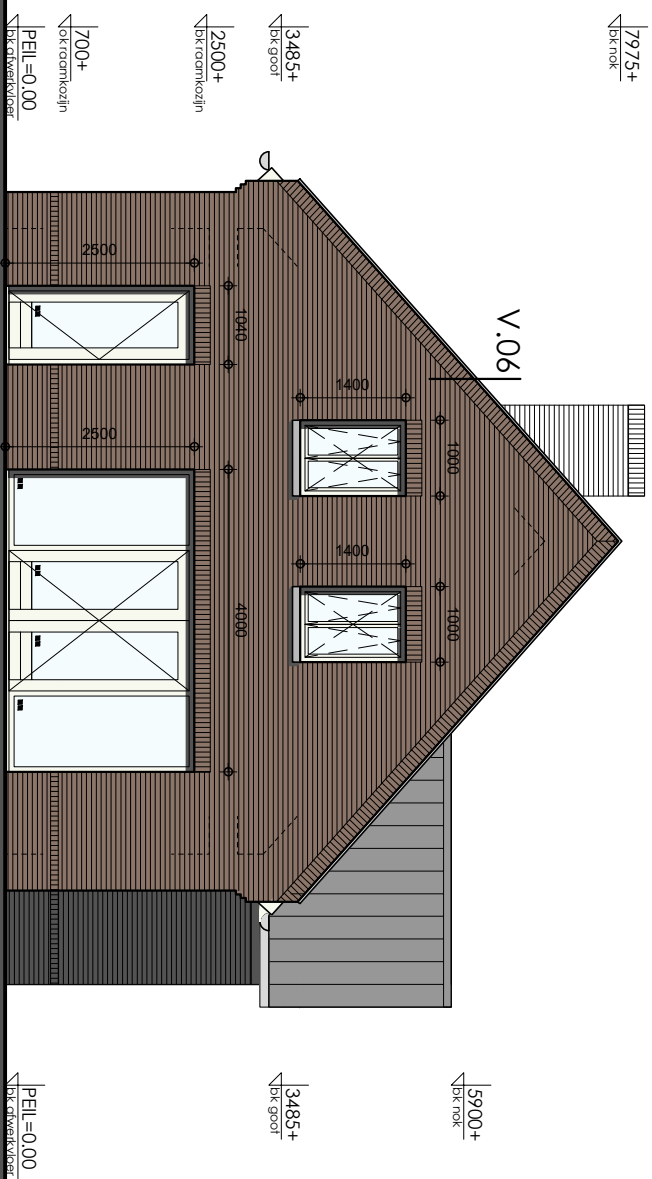


ACHTERGEVEL

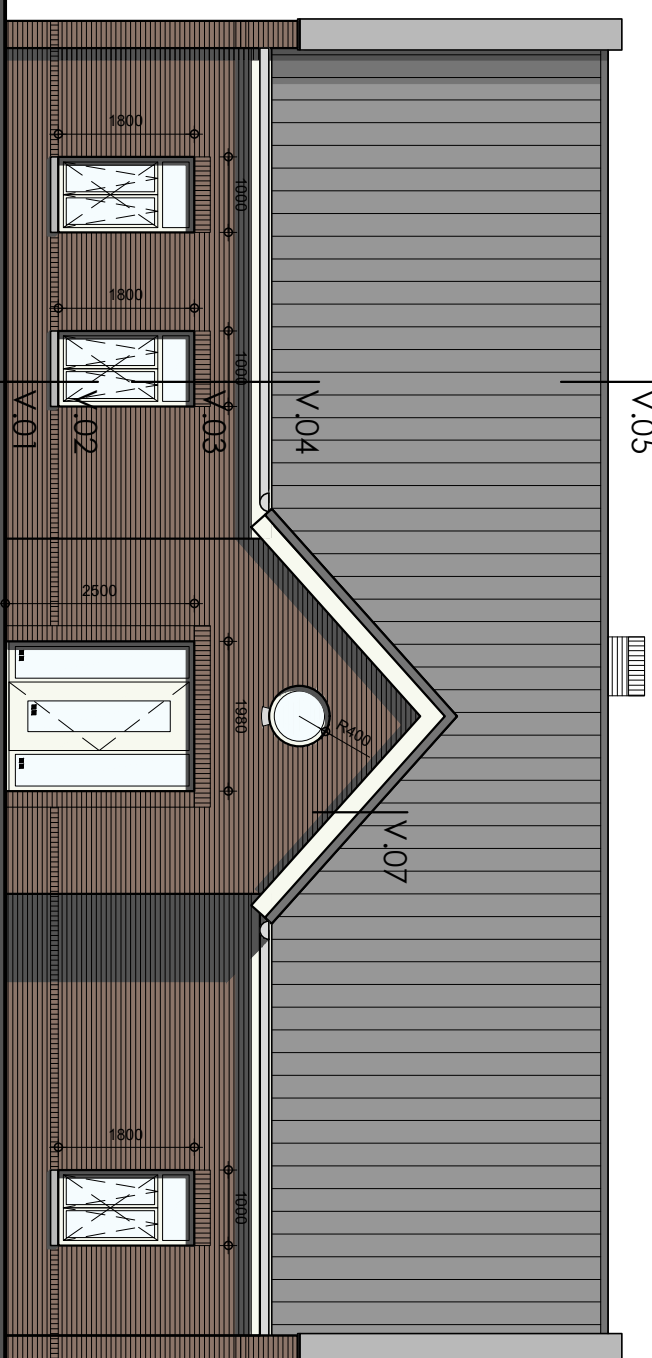


LINKER ZIJGEVEL

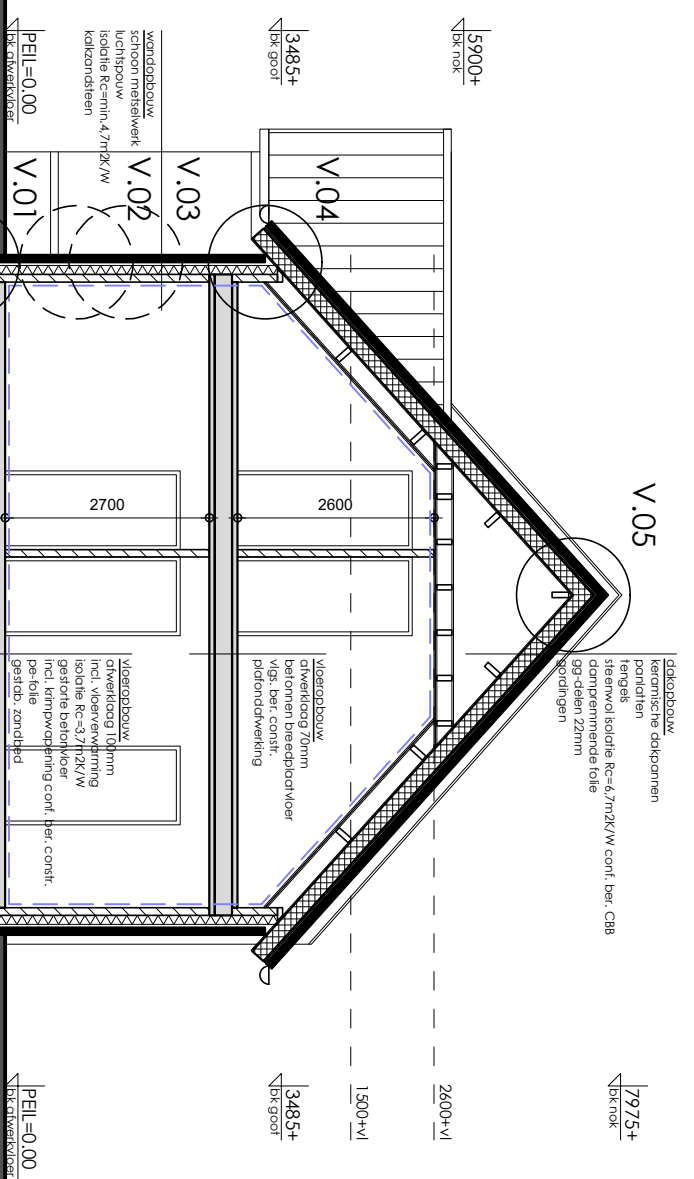


DOORSNEDEN A-A

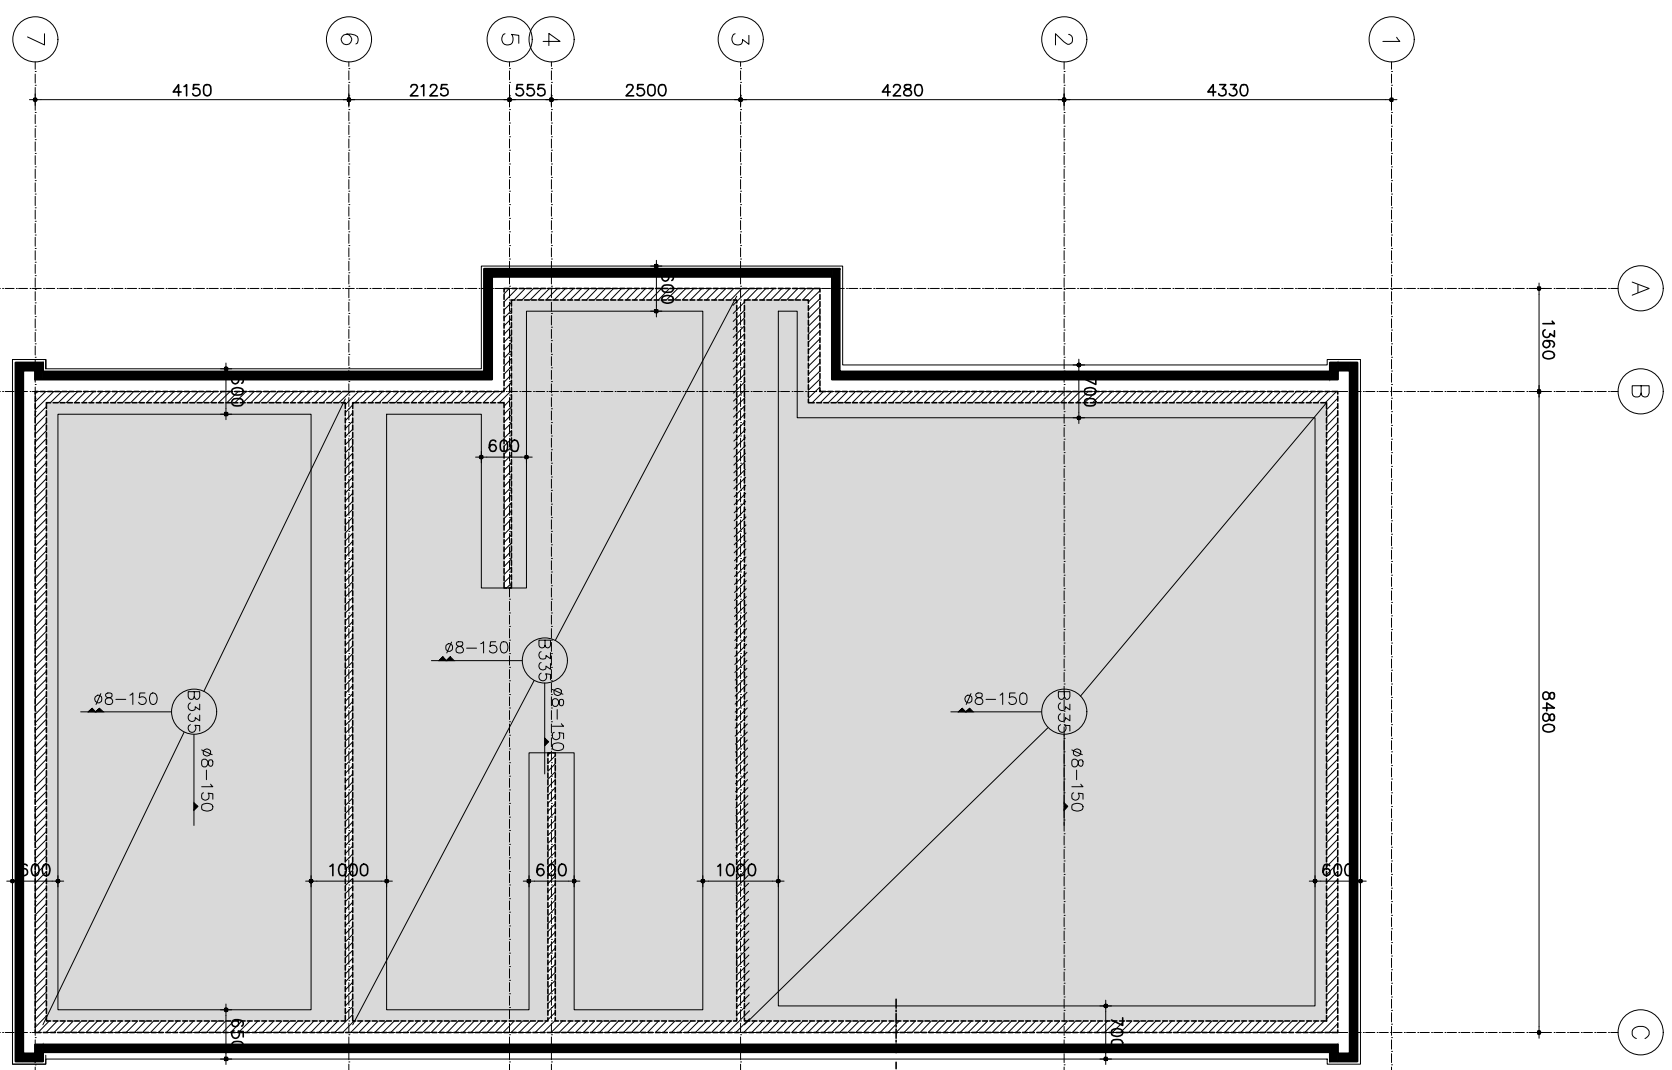


FUNDERING EN BEGANE GROND

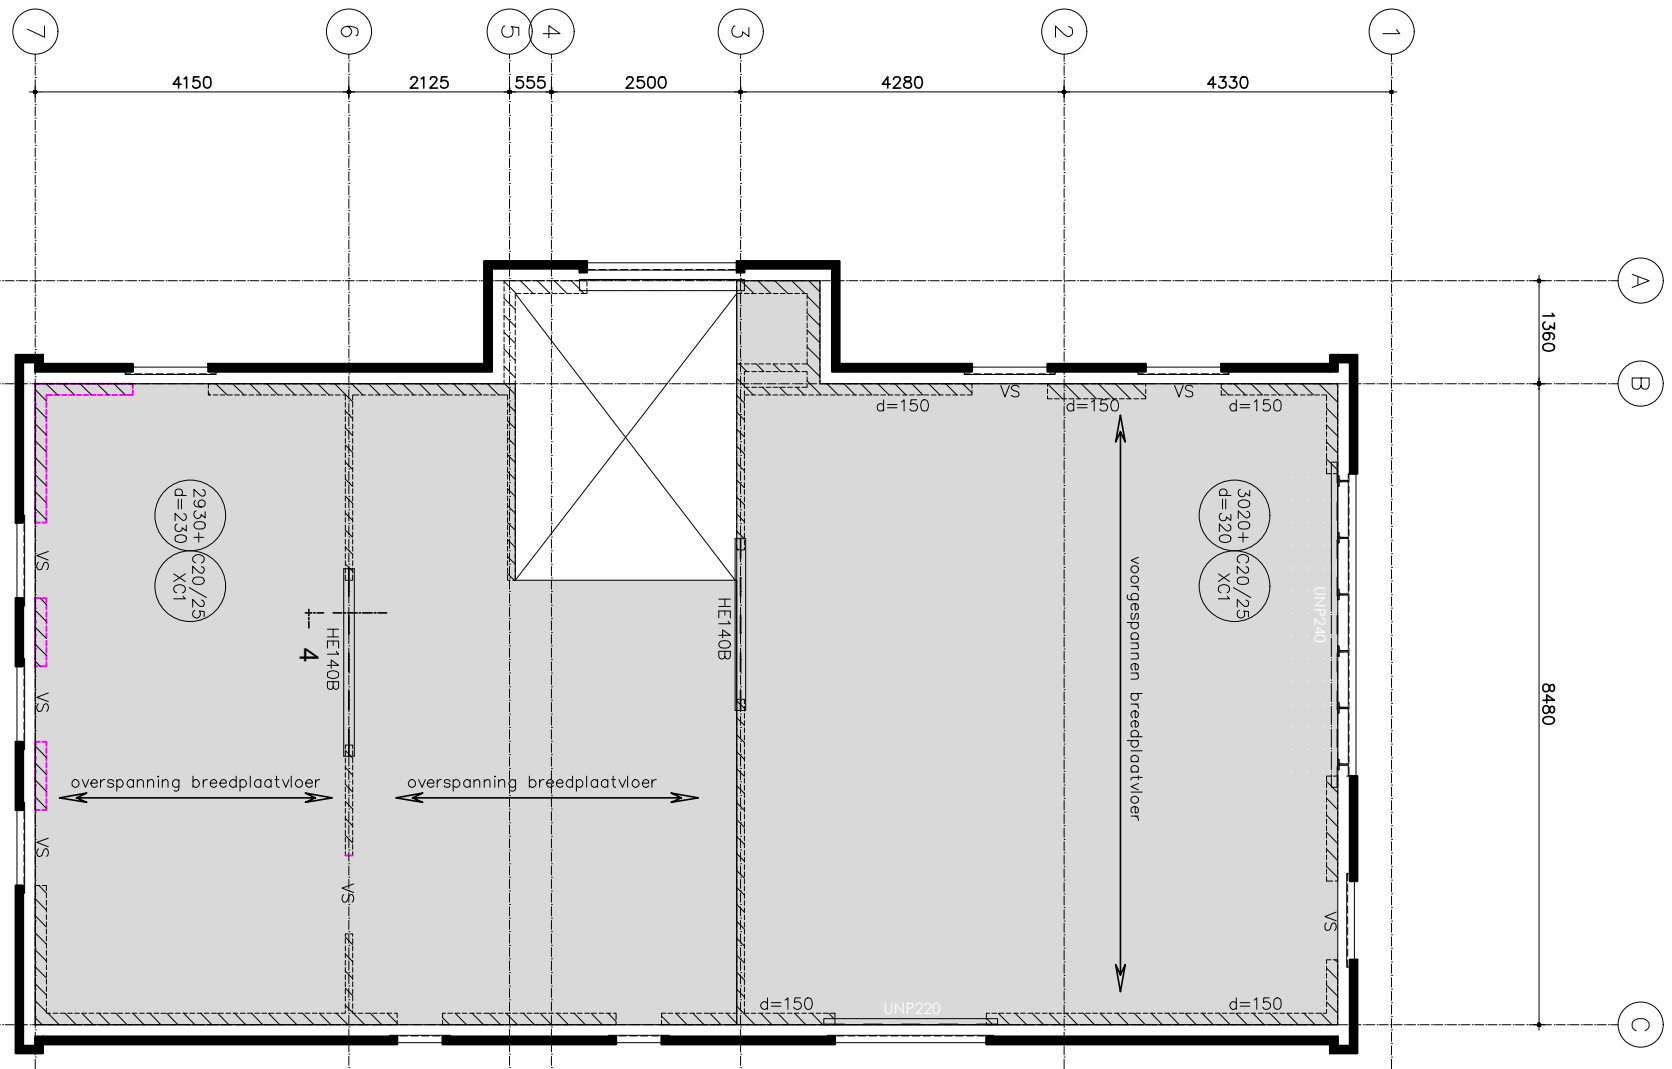


1e VERDIEPINGVLOER

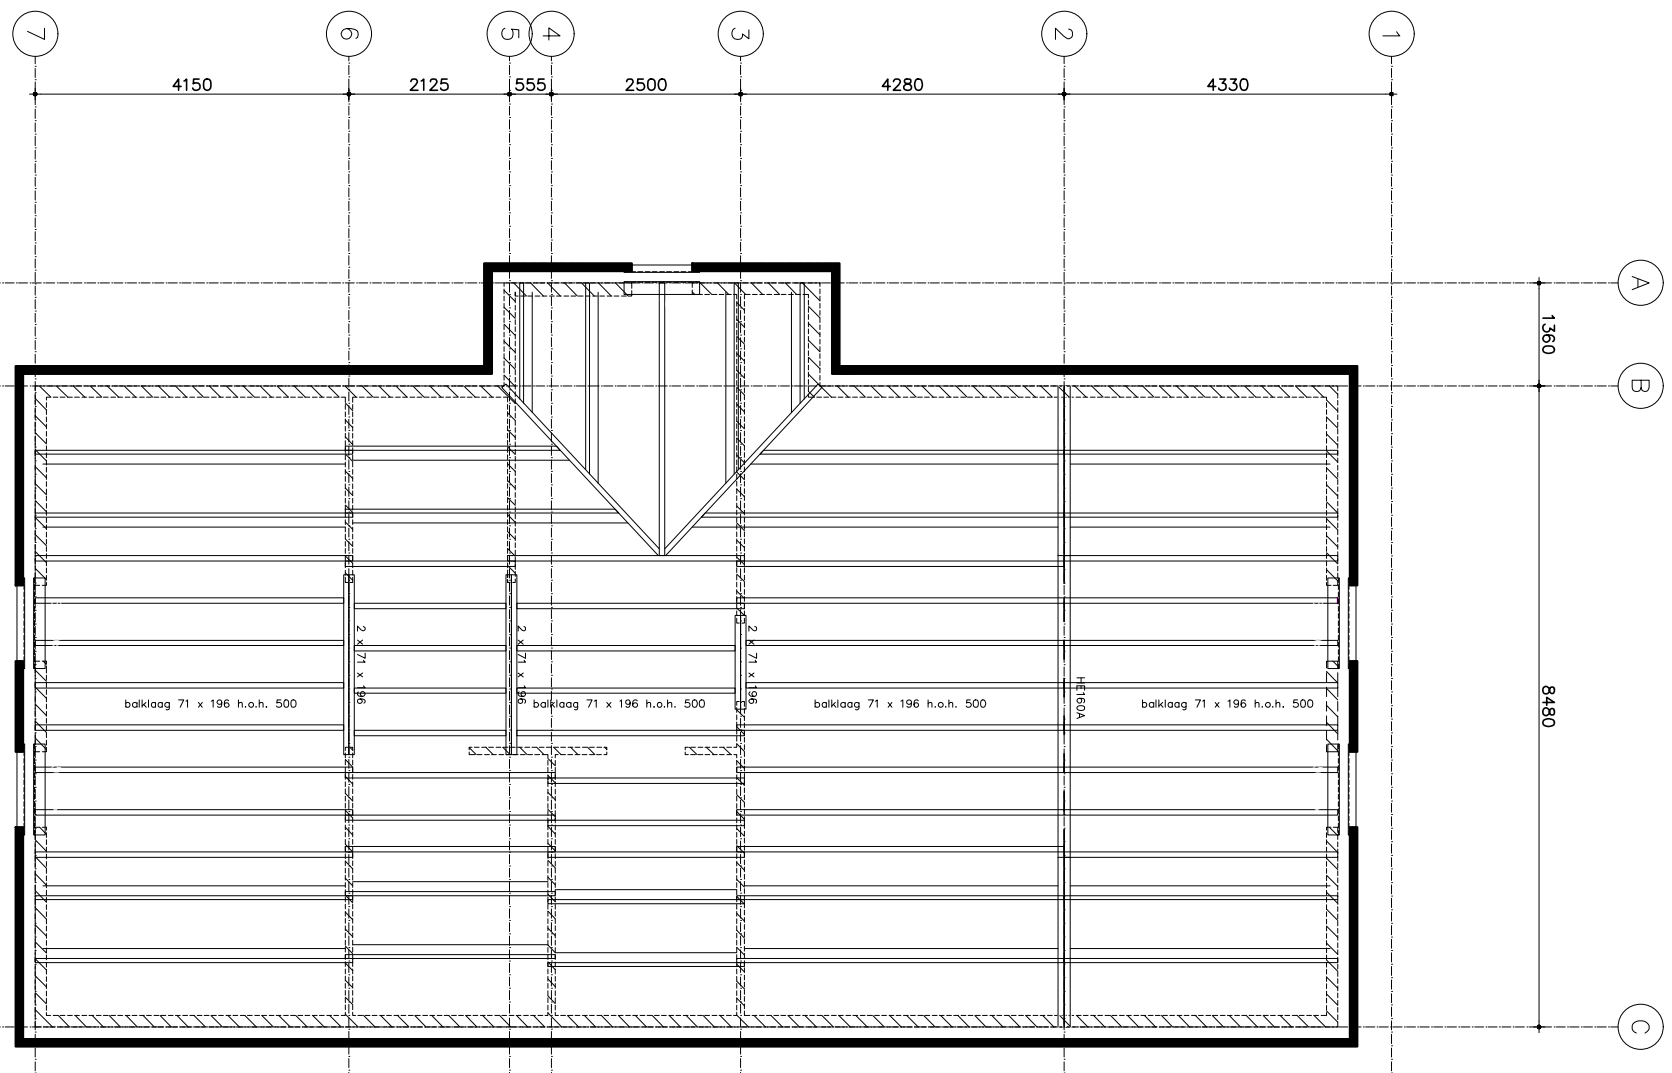


VIERINGVLOER

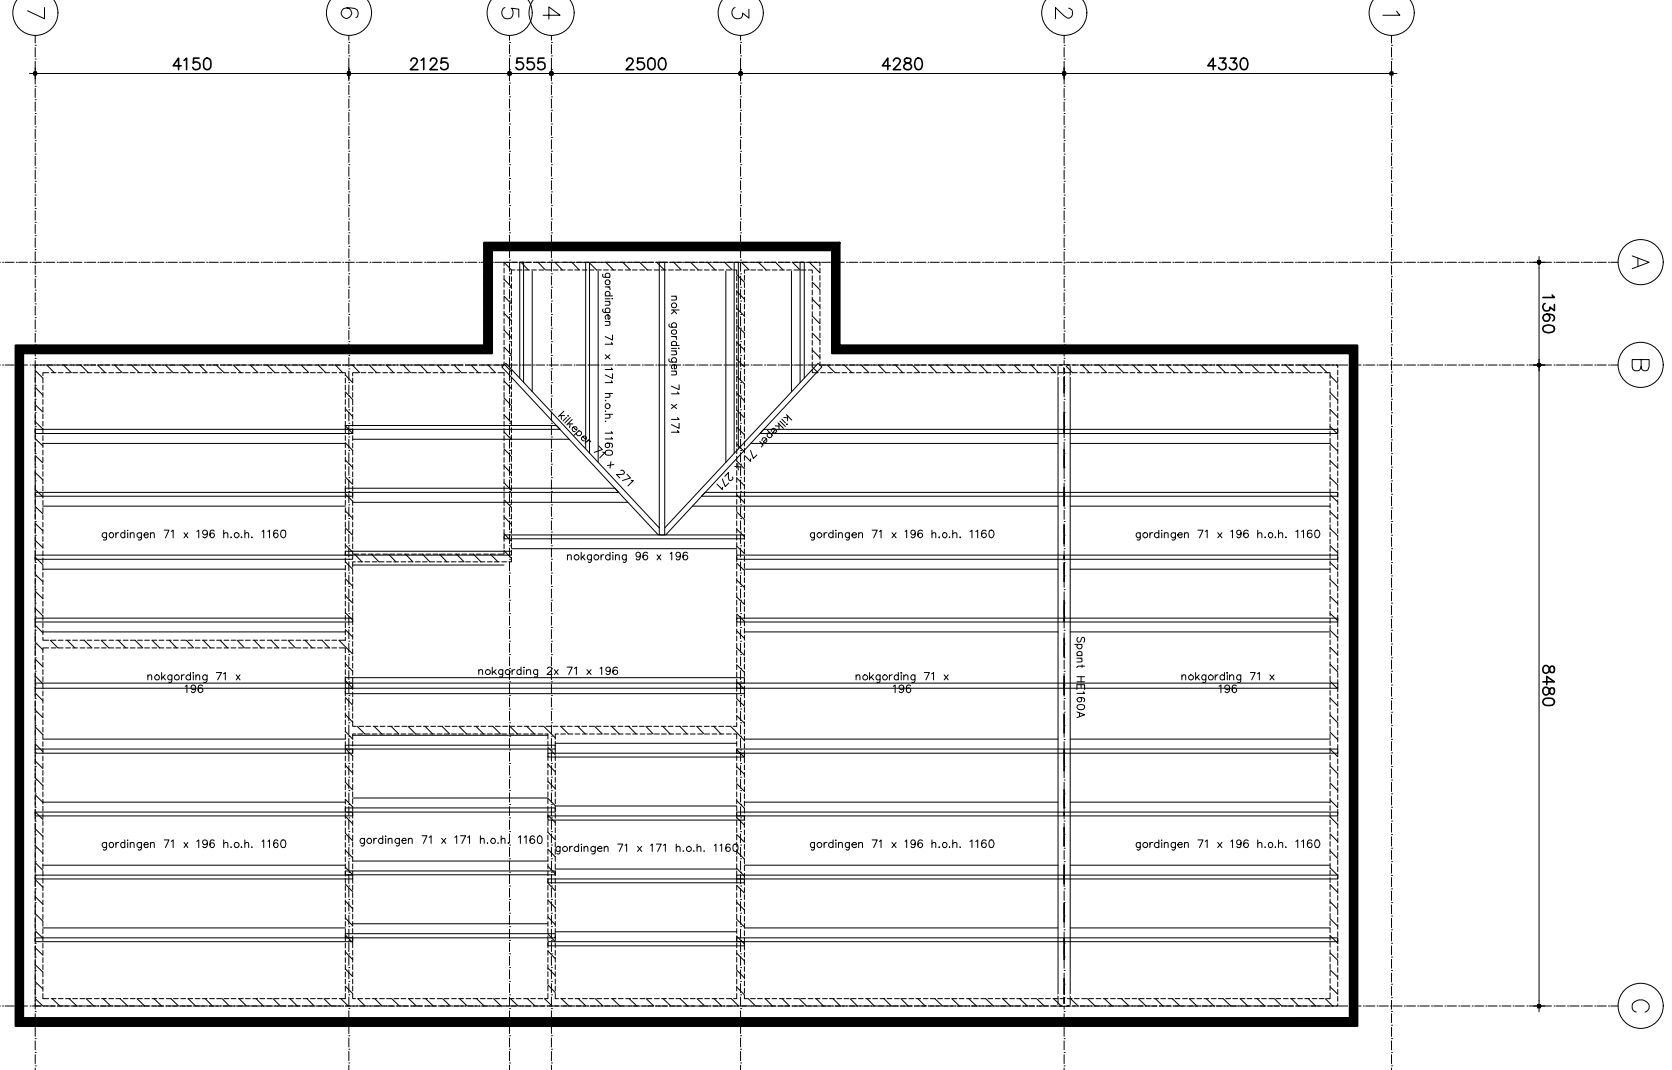


DAKCONSTRUCTIE

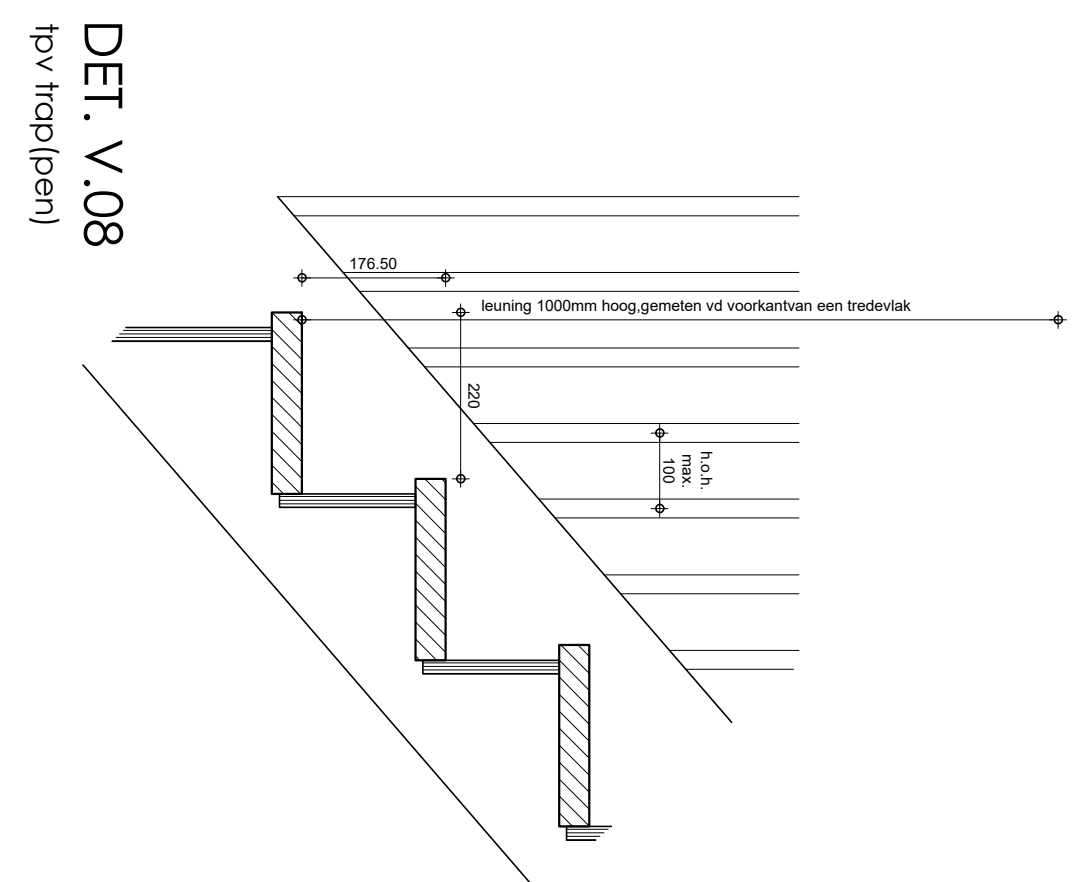


DET. V.08
t.p.v. t.p.v. (p.v.)

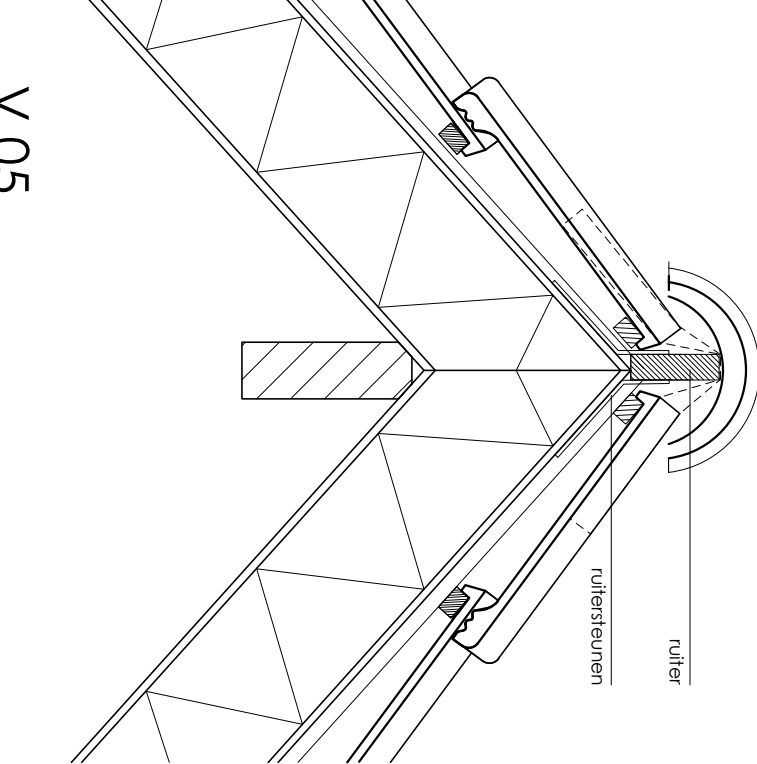


V.05

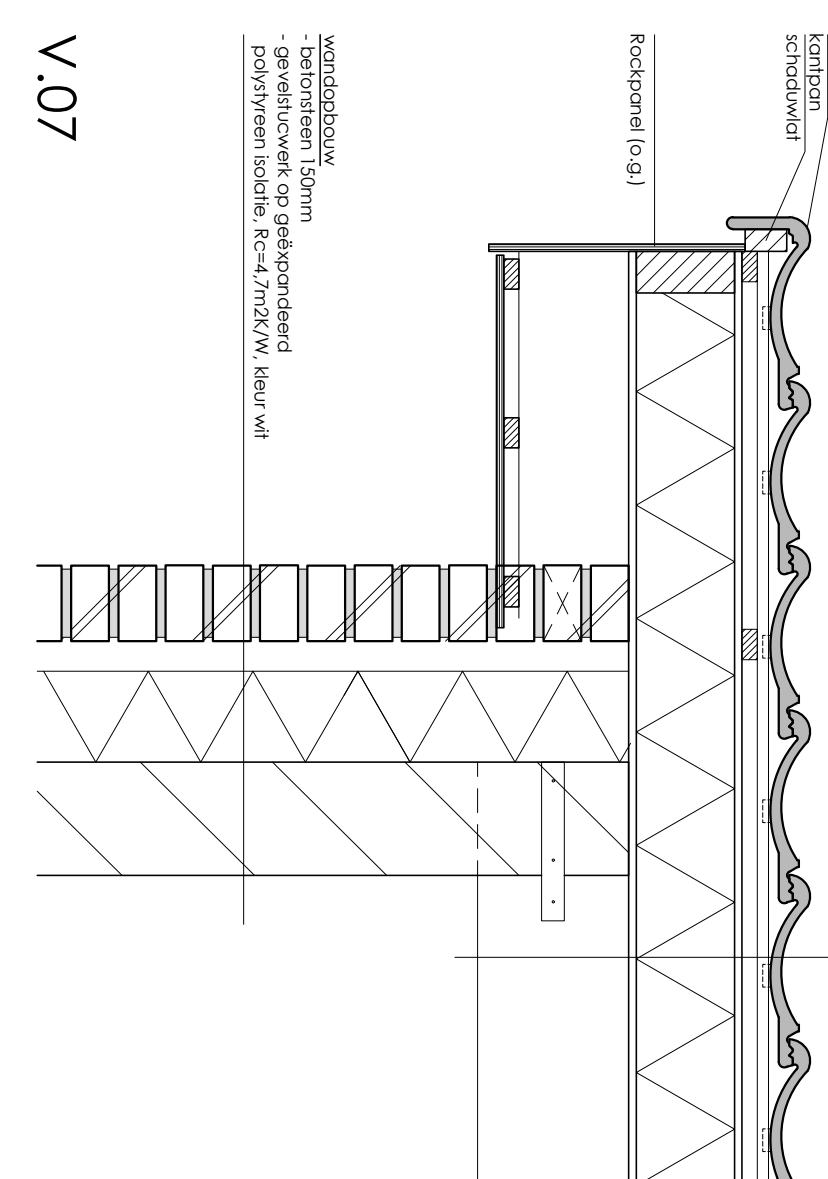


V.07

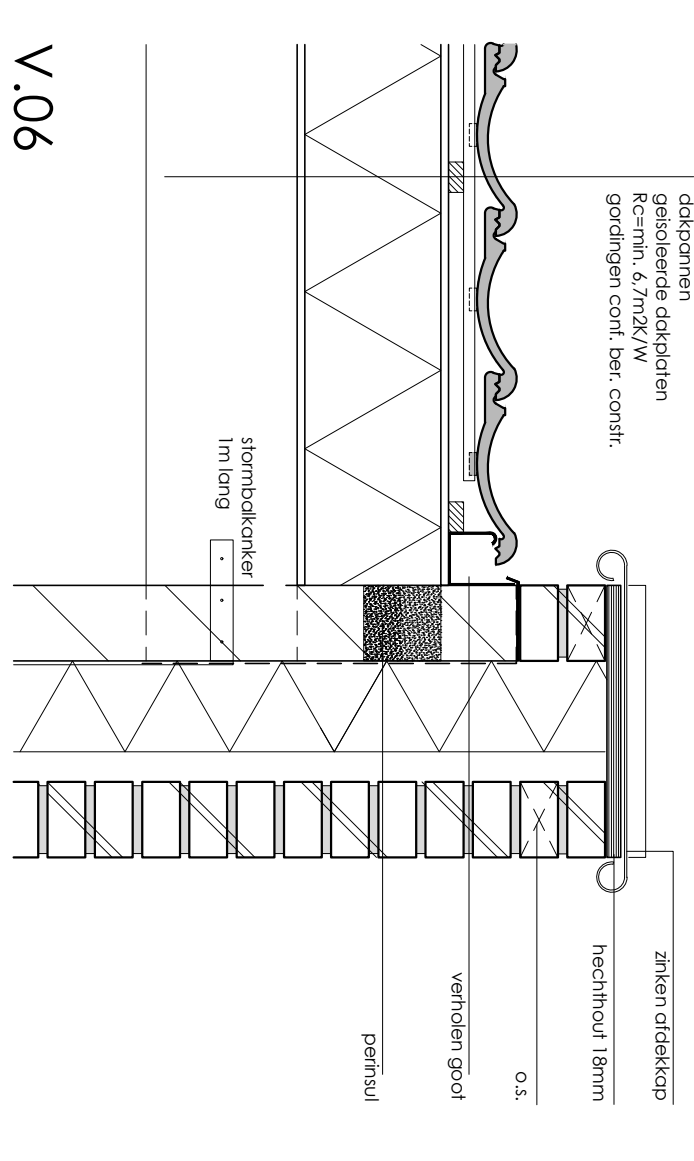


V.06

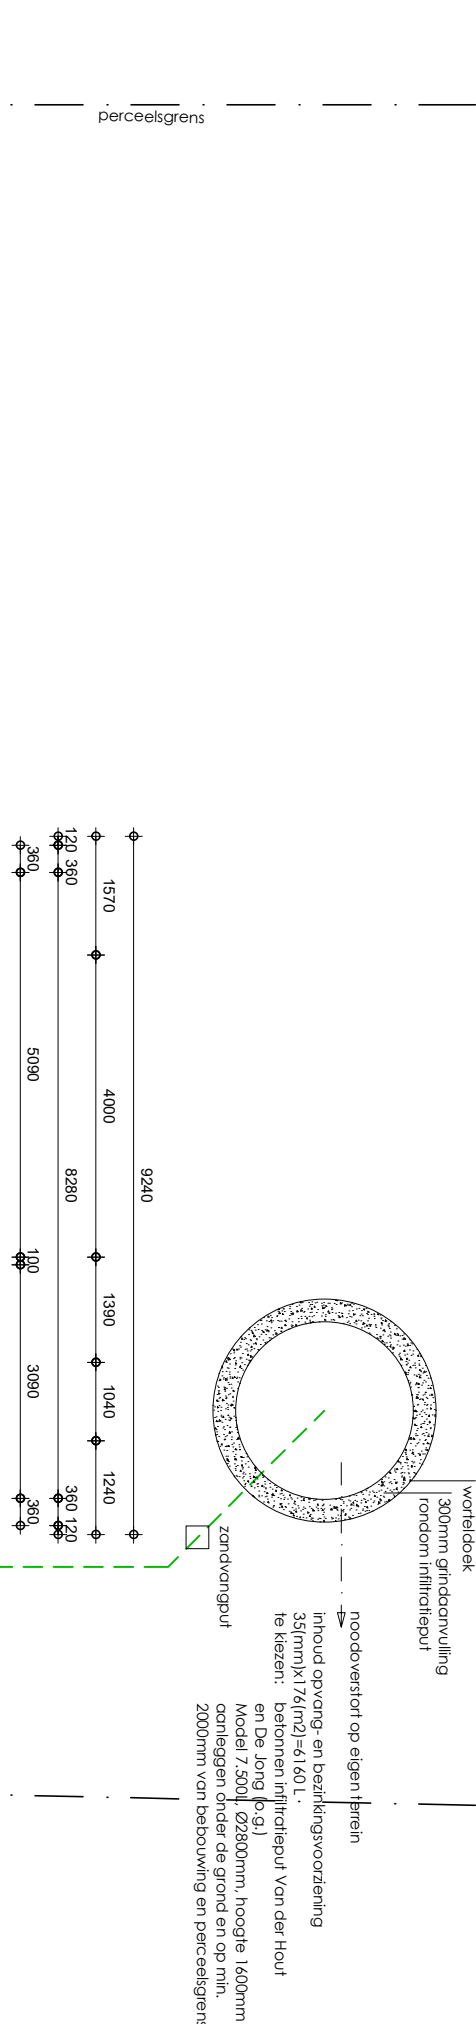


V.01

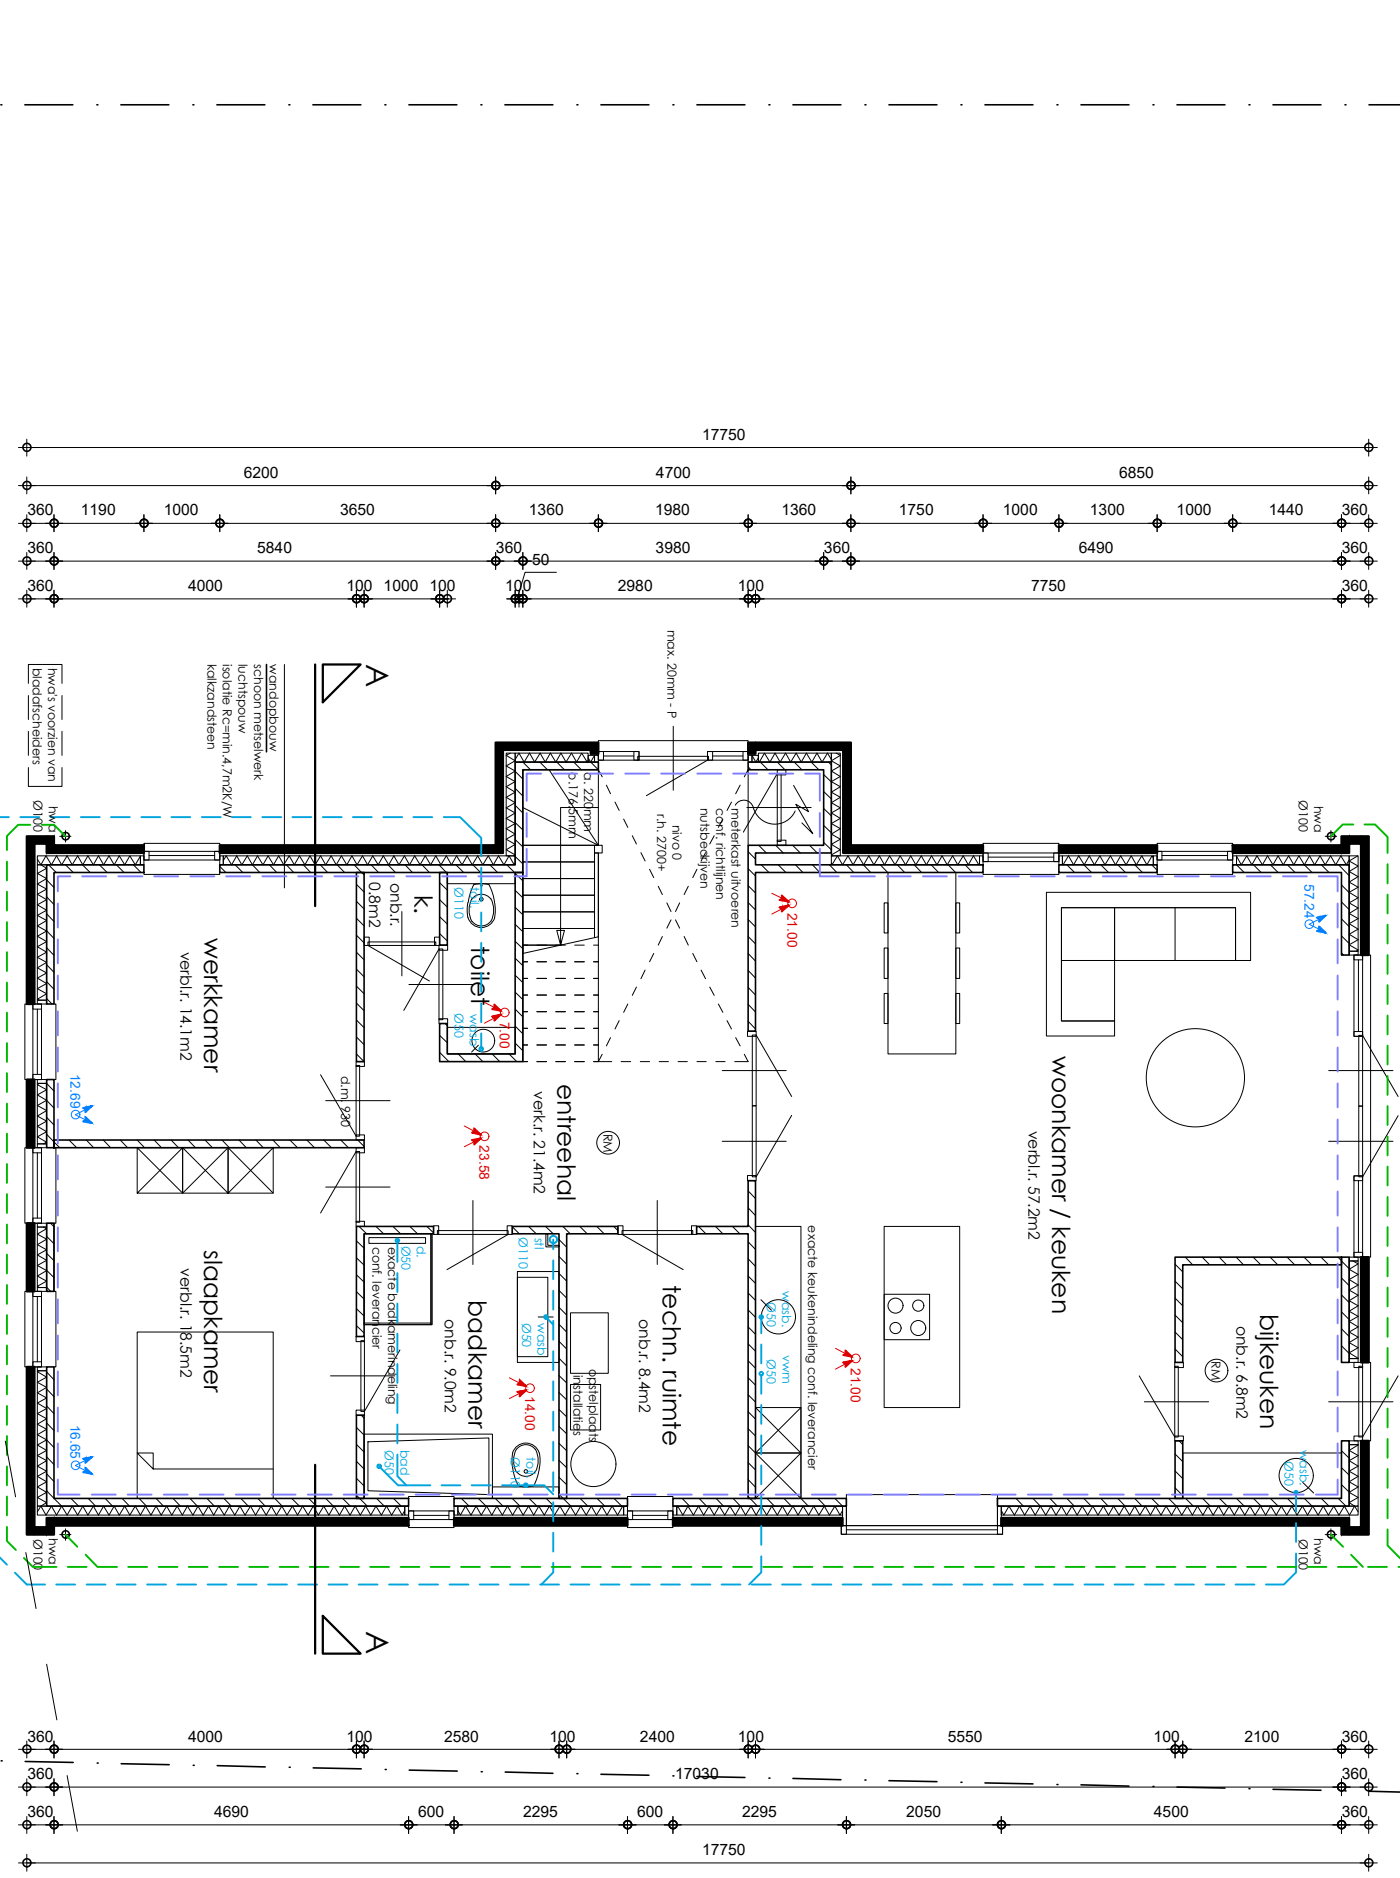


V.01

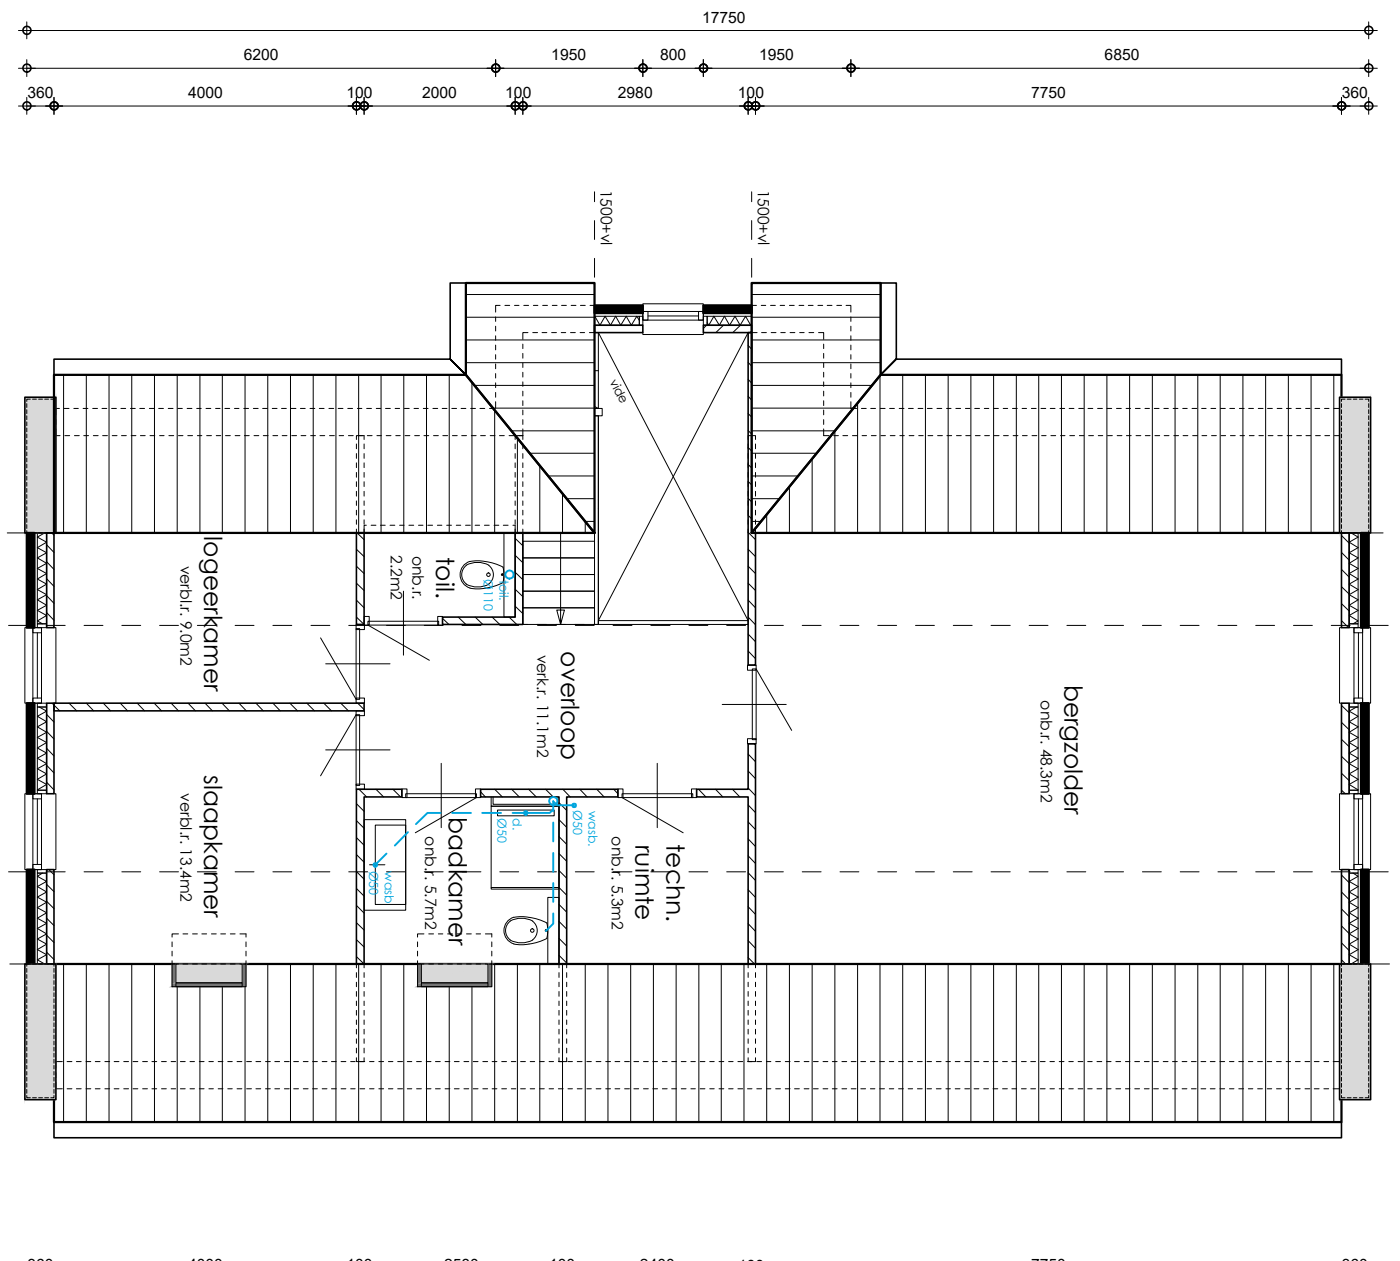


V.02

 


V.03

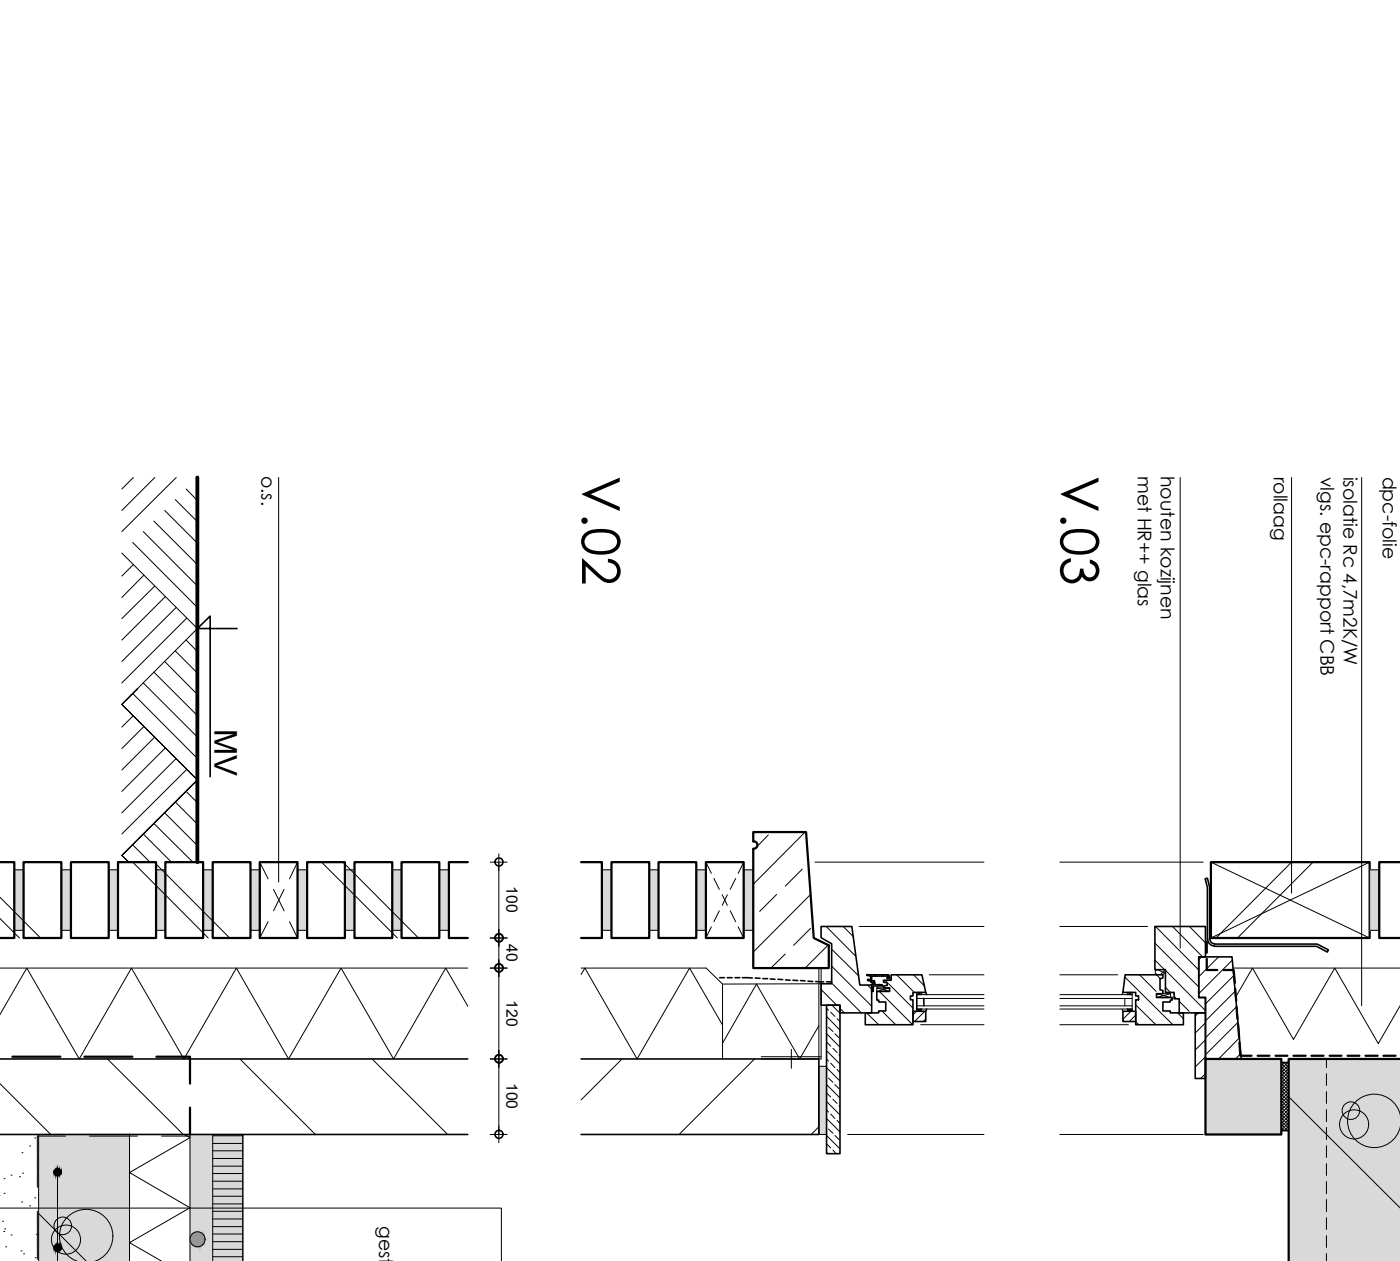

V.04

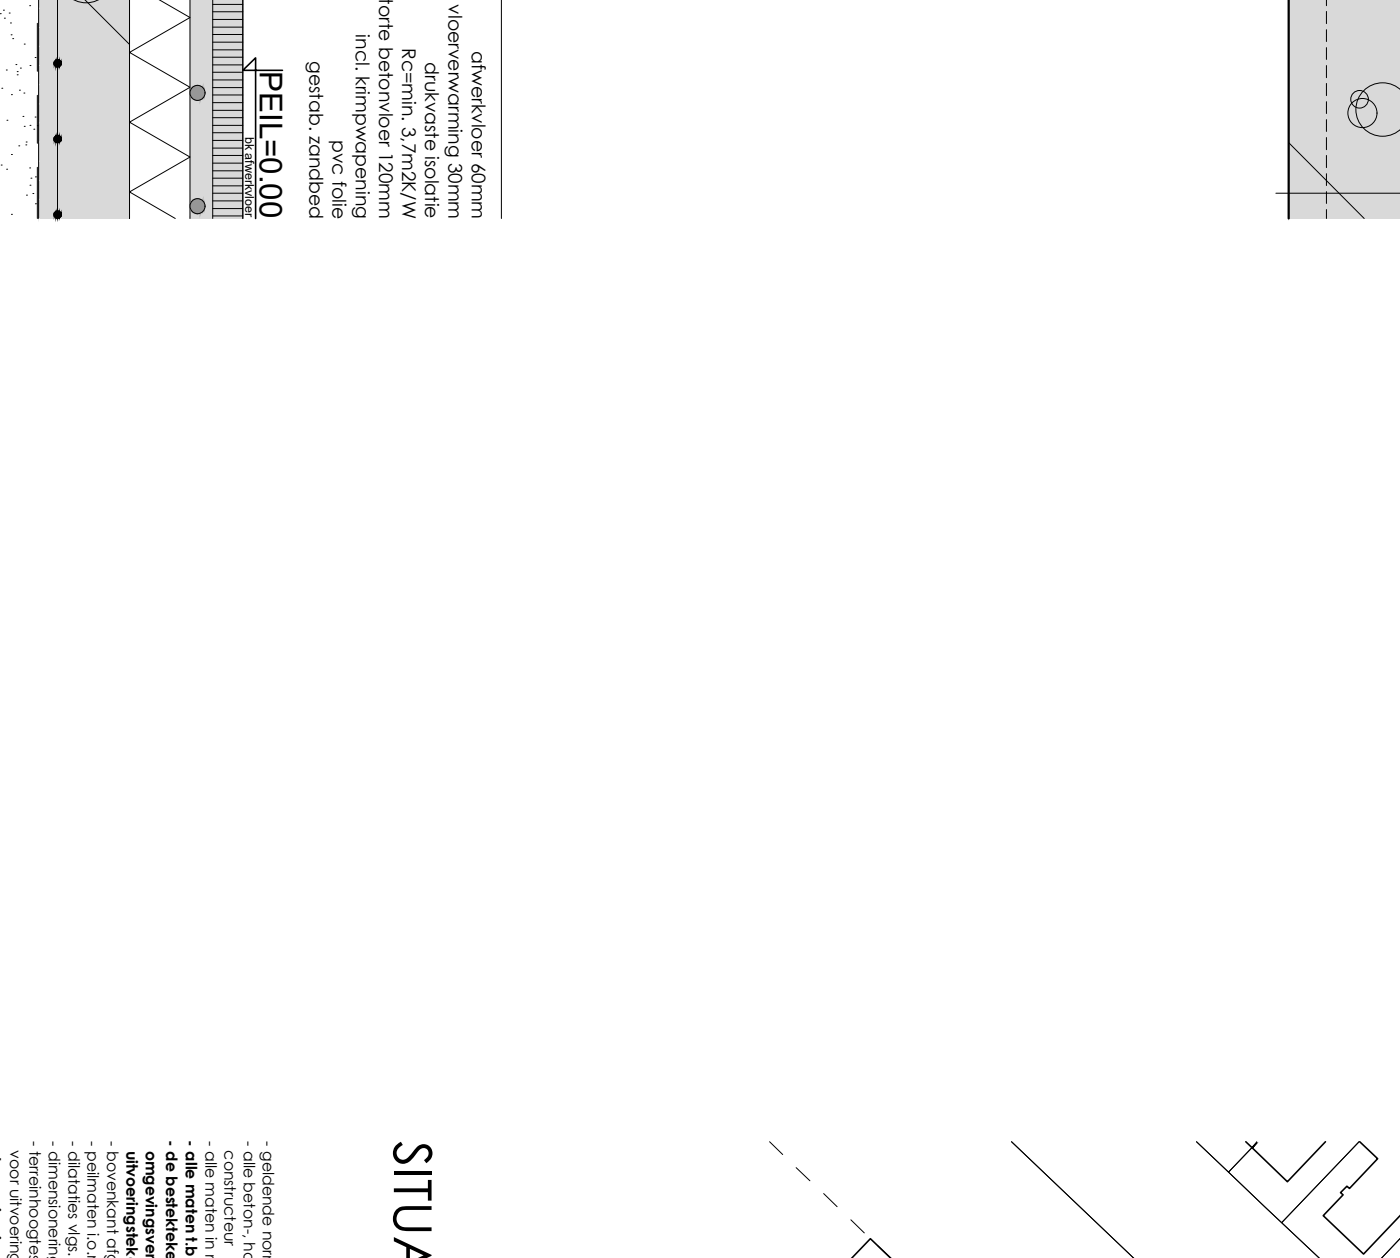

V.05

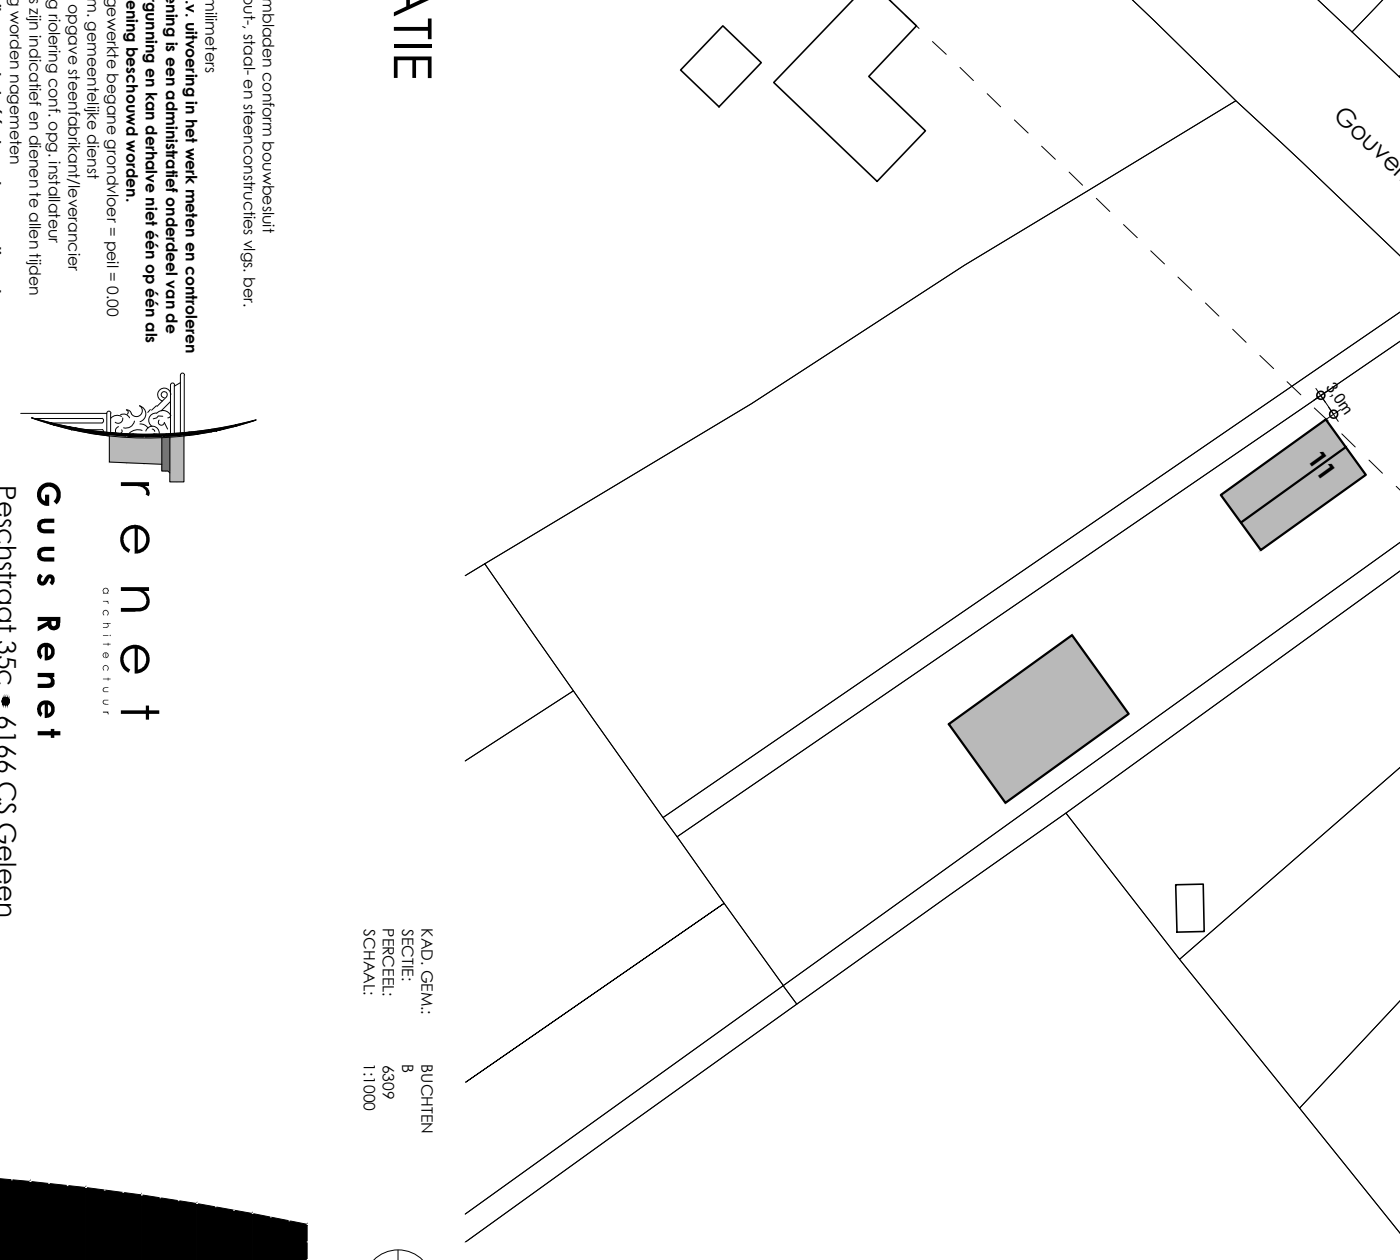

V.06



V.07

